
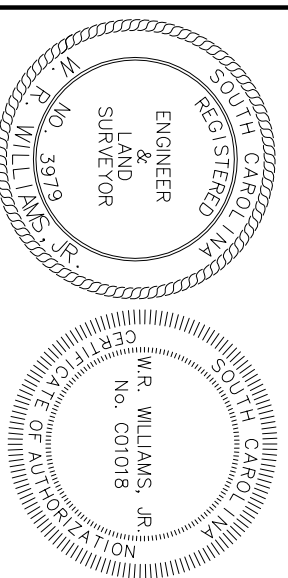
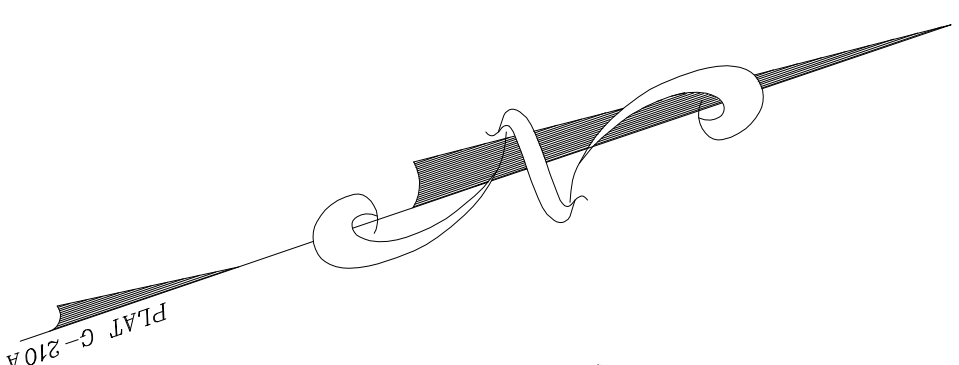
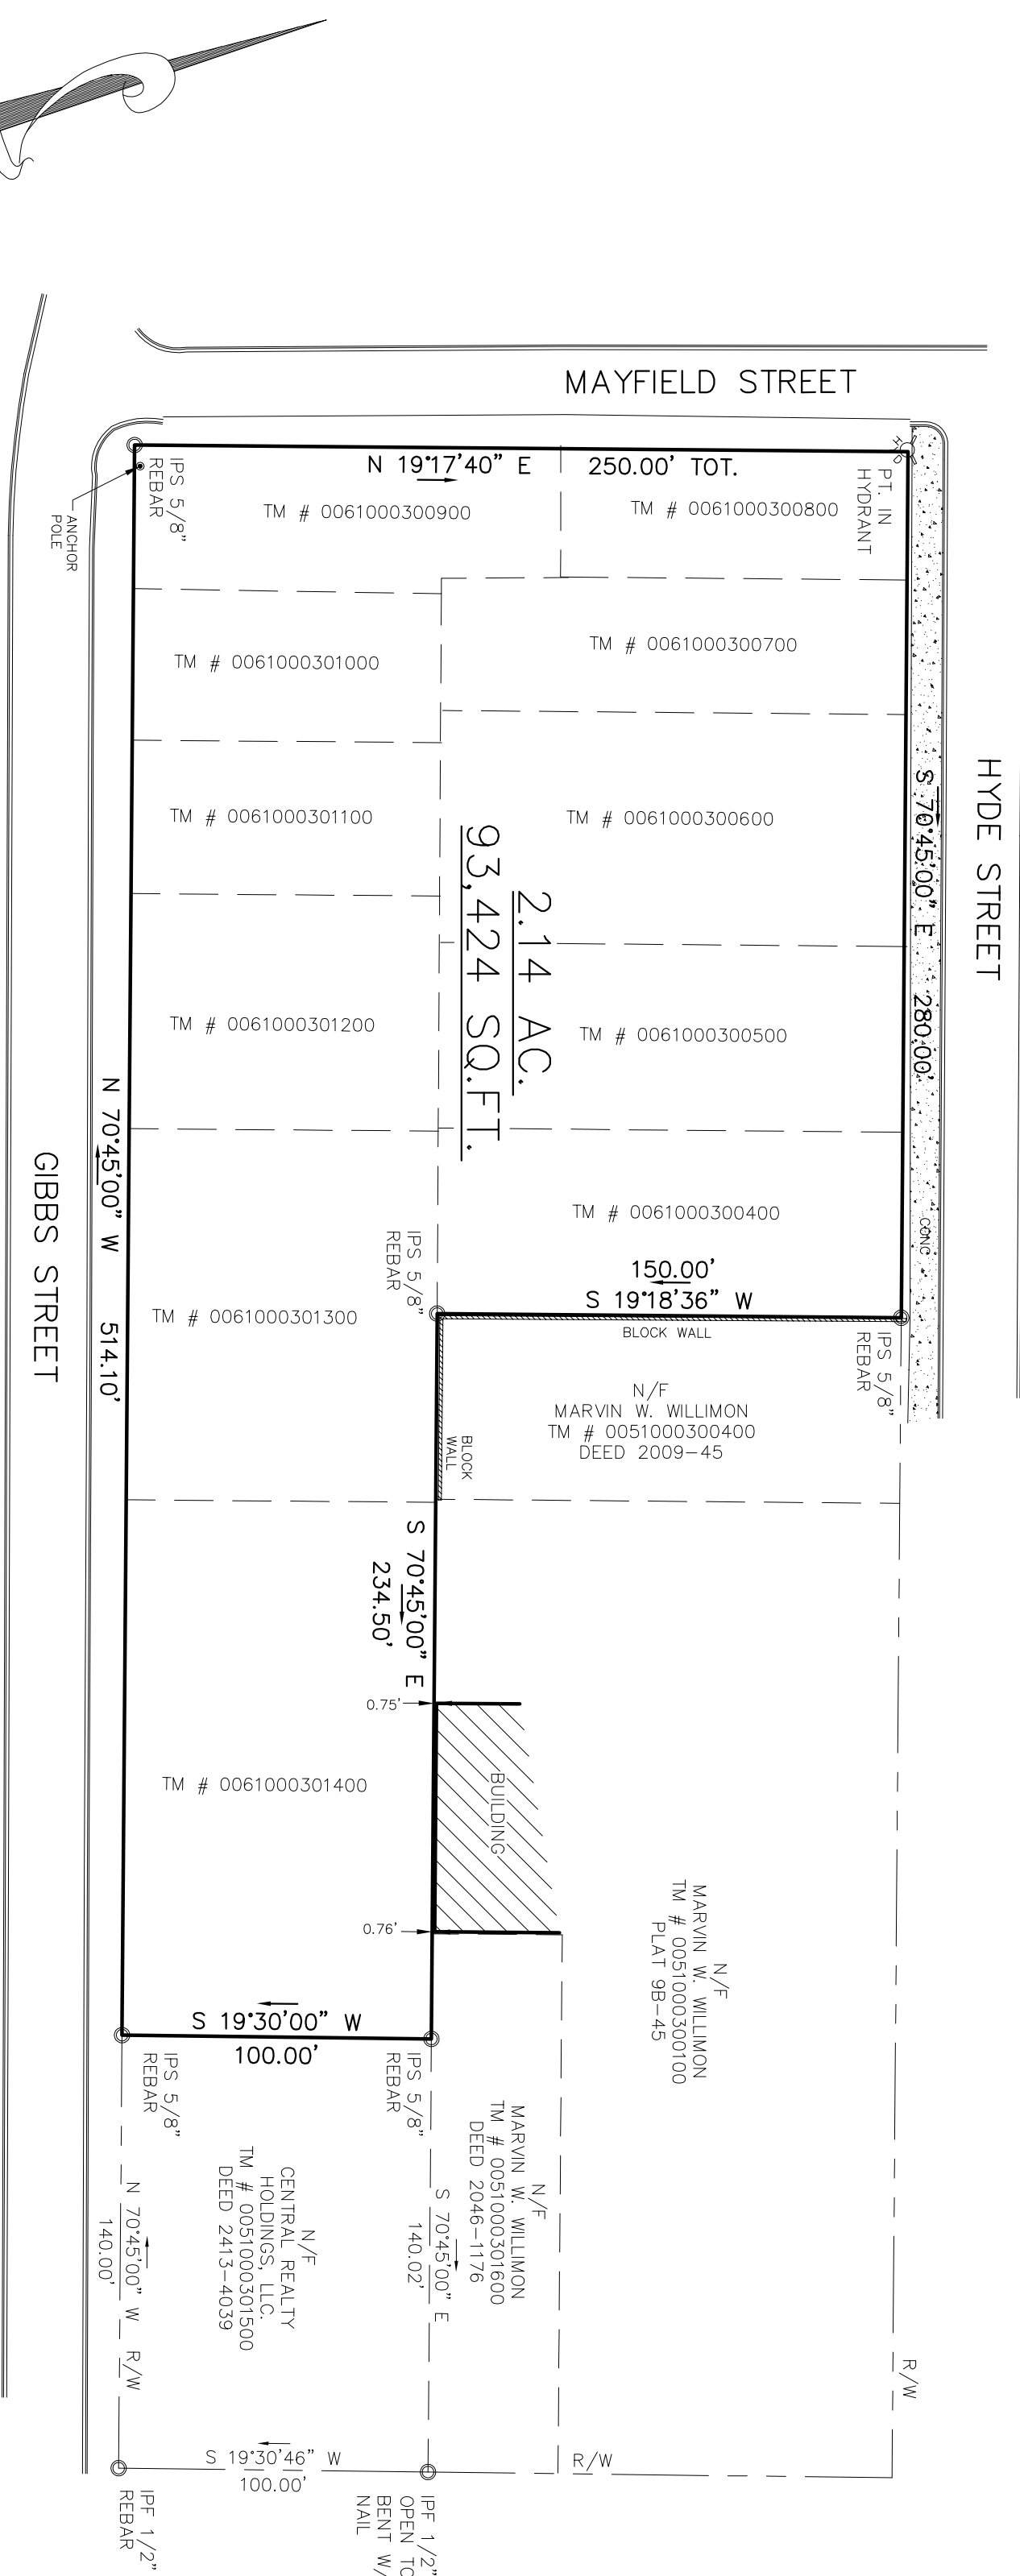


LEGEND	
○	IRON PIN SET
○	IRON PIN FOUND
—	RIGHT-OF-WAY
⊗	FIRE HYDRANT

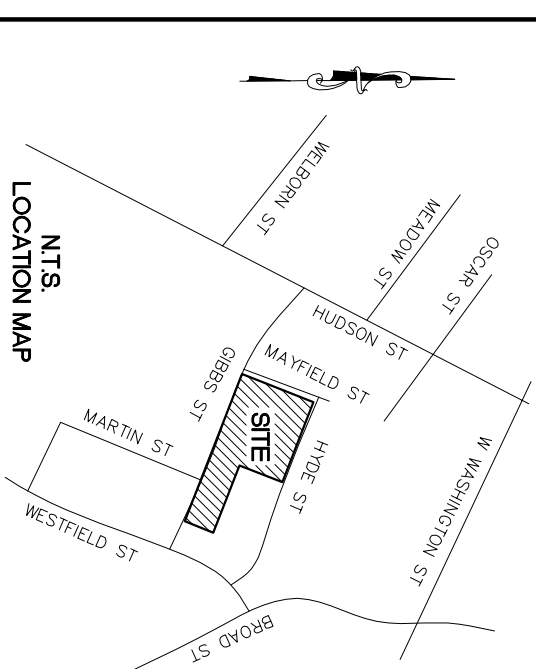

W.R. WILLIAMS, JR. L.S. & P.E. #3979

I HEREBY STATE THAT TO THE BEST OF MY KNOWLEDGE, INFORMATION AND BELIEF, THE SURVEY SHOWN HEREON WAS MADE IN ACCORDANCE WITH THE REQUIREMENTS OF THE CONSTITUTION AND STATUTES OF THE STATE OF SOUTH CAROLINA, AND MEETS OR EXCEEDS THE REQUIREMENTS FOR A CLASS "A" SURVEY AS SPECIFIED THEREIN.

SURVEY FOR
CHARLES B. STONE
CITY OF GREENVILLE GREENVILLE CO.
SOUTH CAROLINA
AUGUST 28, 2020

W.R. WILLIAMS, JR.
ENGR./SURVEYOR, INC.
15 S. MAIN STREET
TRAVELERS REST, S.C.
29690
(864) 834-7955

DWG. NO.: 202060